




- 1. *Размеры для справок
- 2. **Размер дверей

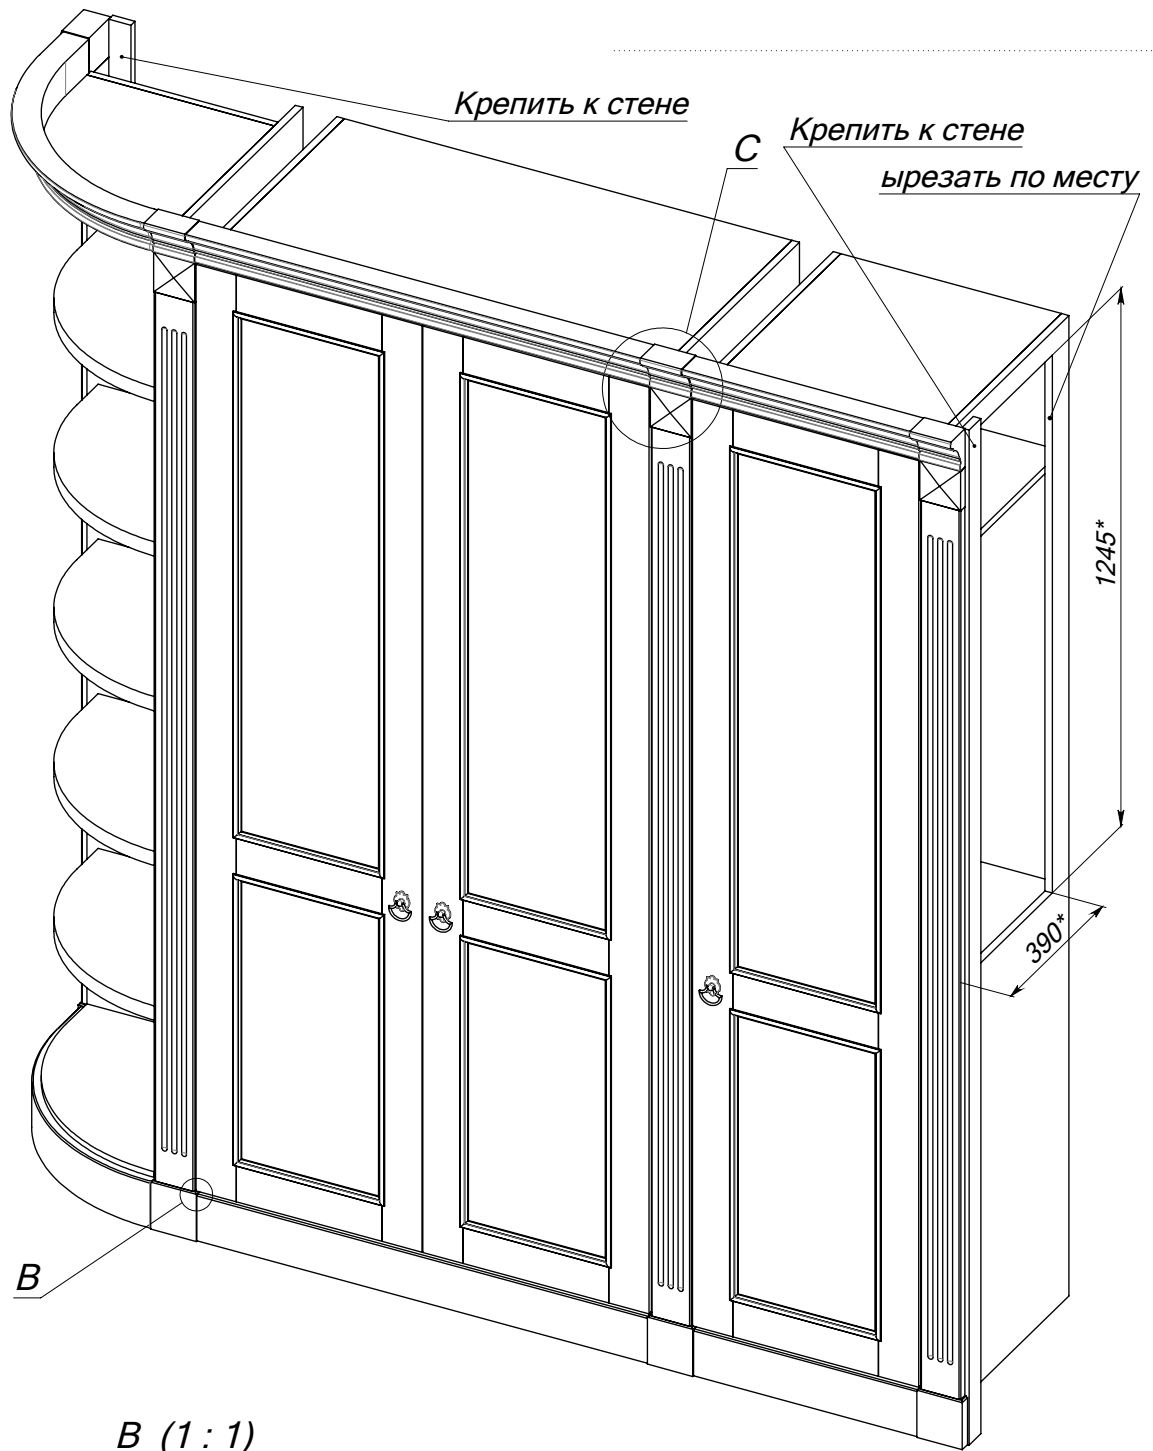


B (1:1)

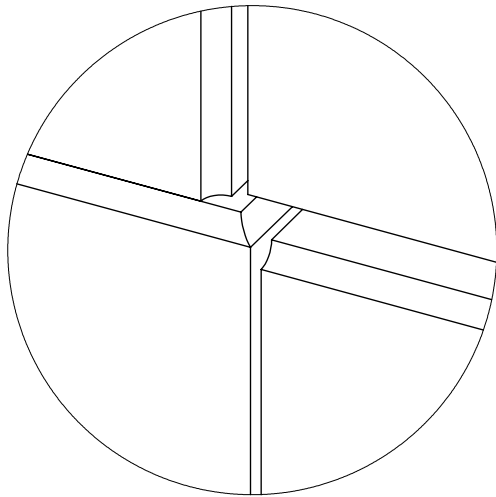


C (1:5)

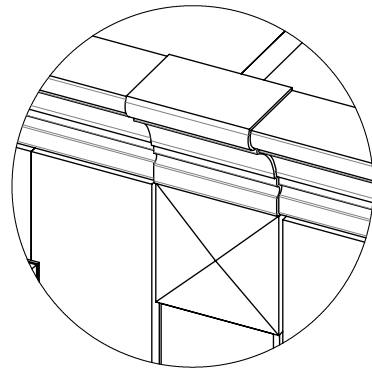

H-H

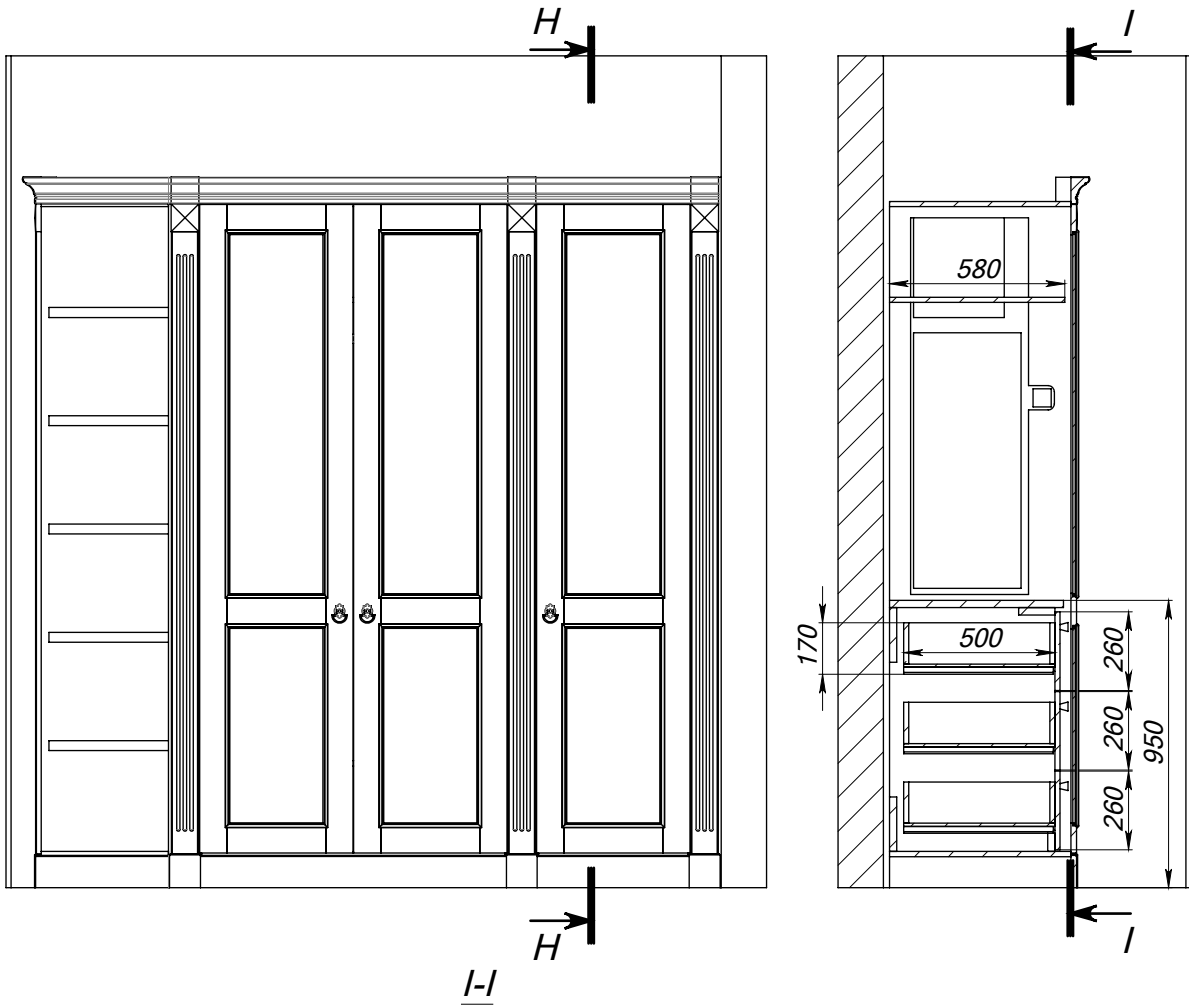

stolproekt.ru

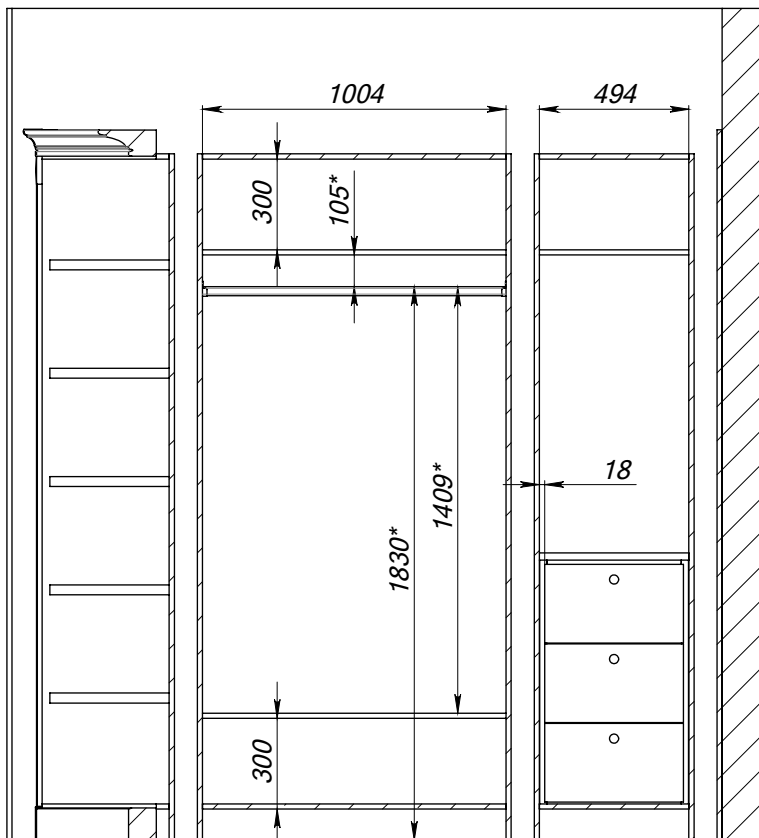

1103-0501 01a01 прихожая red2011-0309